


Stephens Regional SUD

Phase III Water System Improvements

(All proposed line sizes, placement, and extensions, are subject to change, omissions, etc., if deemed necessary)

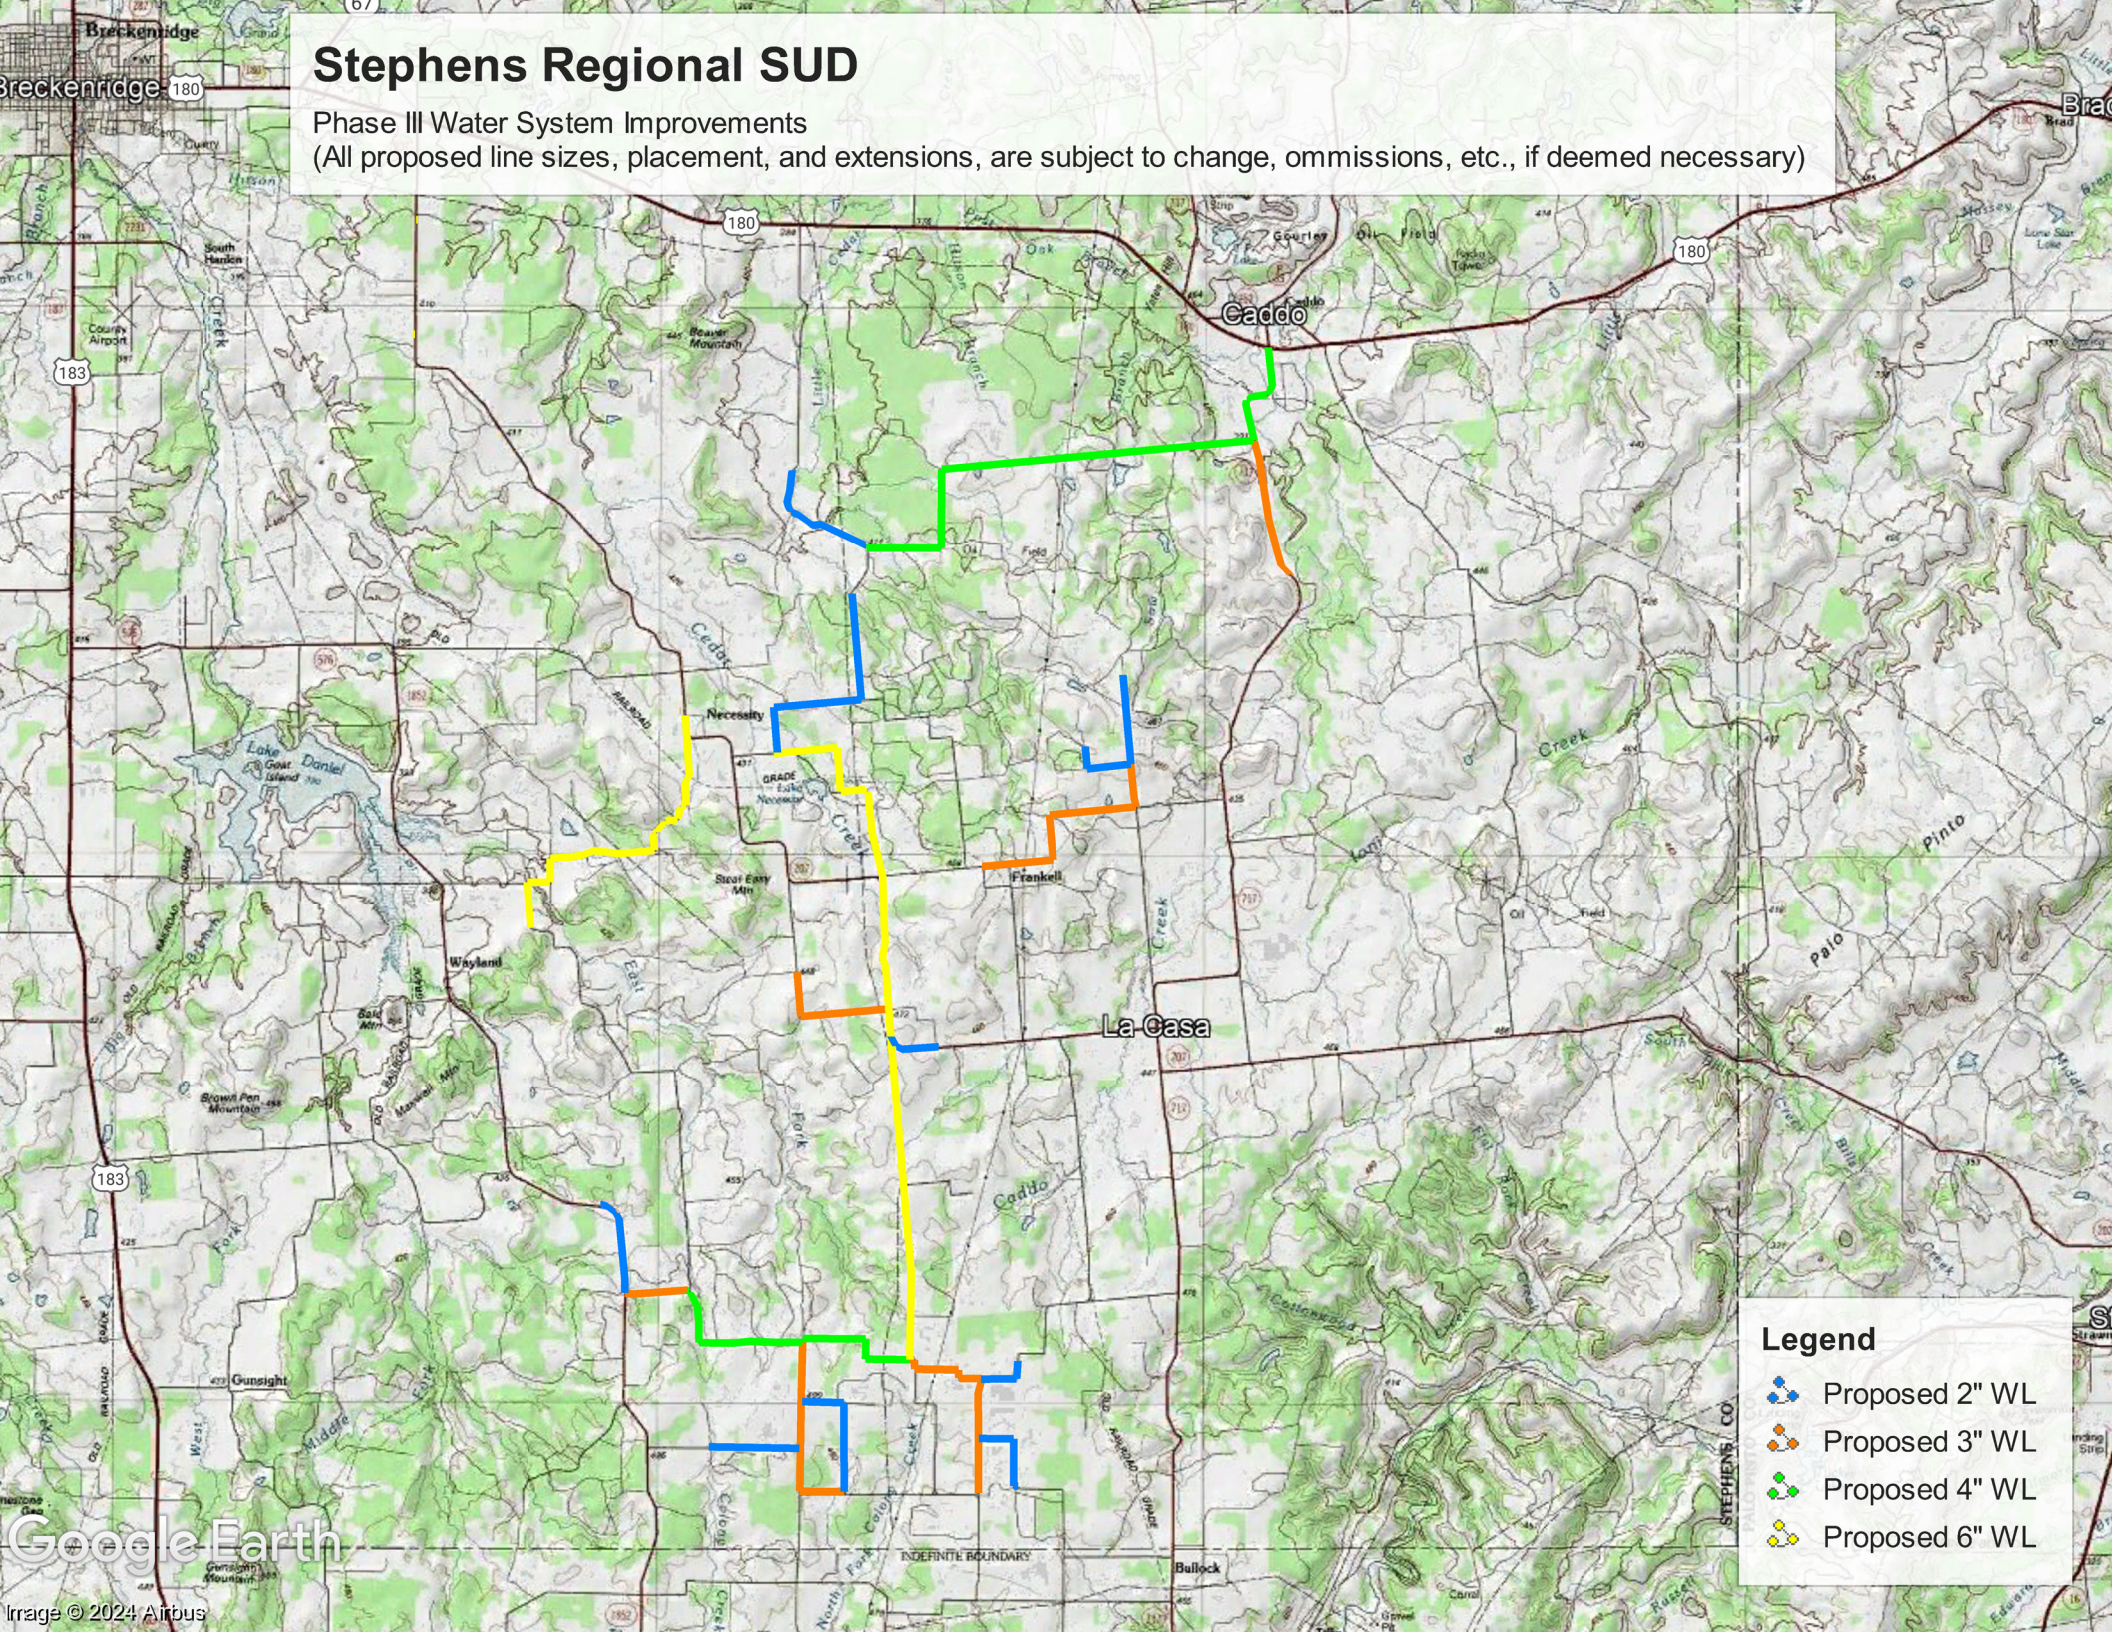

Legend

- Proposed 2" WL
- Proposed 3" WL
- Proposed 4" WL
- Proposed 6" WL